



5階平面図 1/100

輝きプラザきらら			No.
5階平面図			
DATE	CHECKED BY	DRAWN BY	SCALE
			A1 1/100 A3 1/200

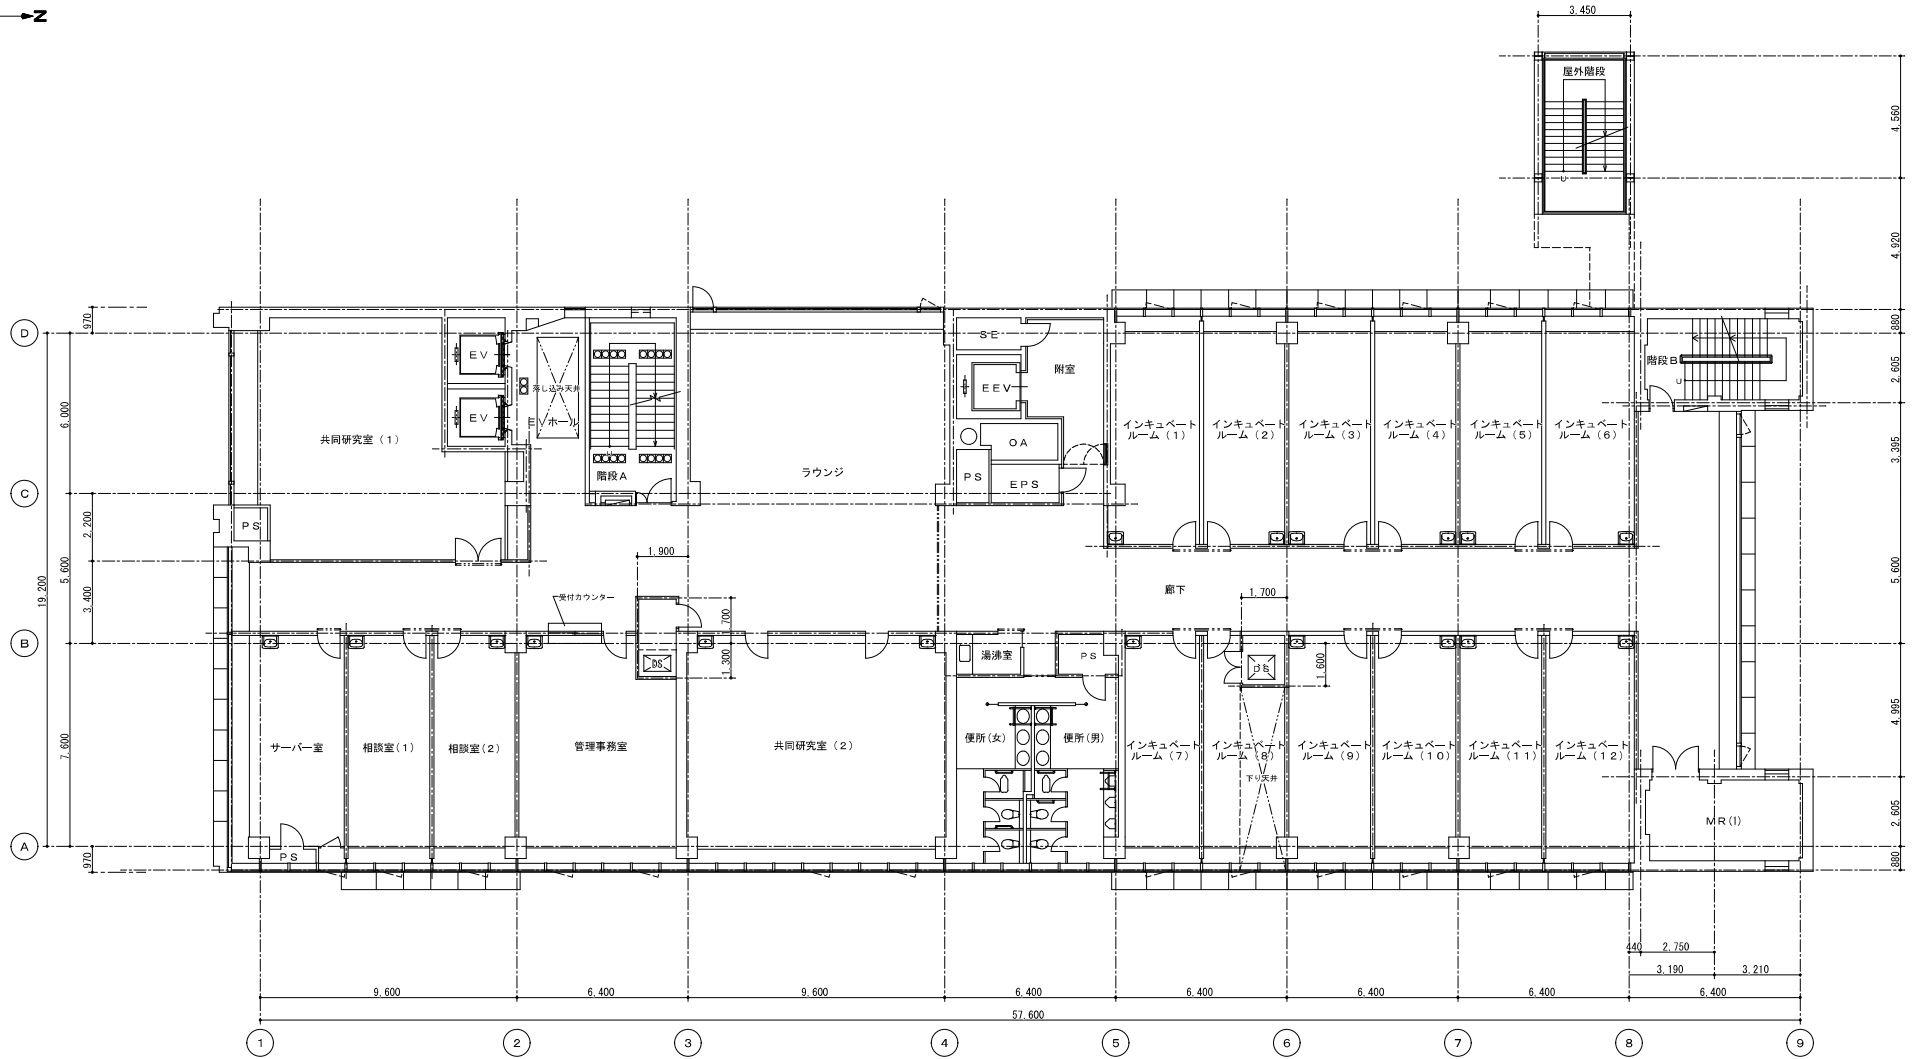

輝きプラザきらら			No.
6階平面図			
DATE	CHECKED BY	DRAWN BY	SCALE
			A1 1/100 A3 1/200

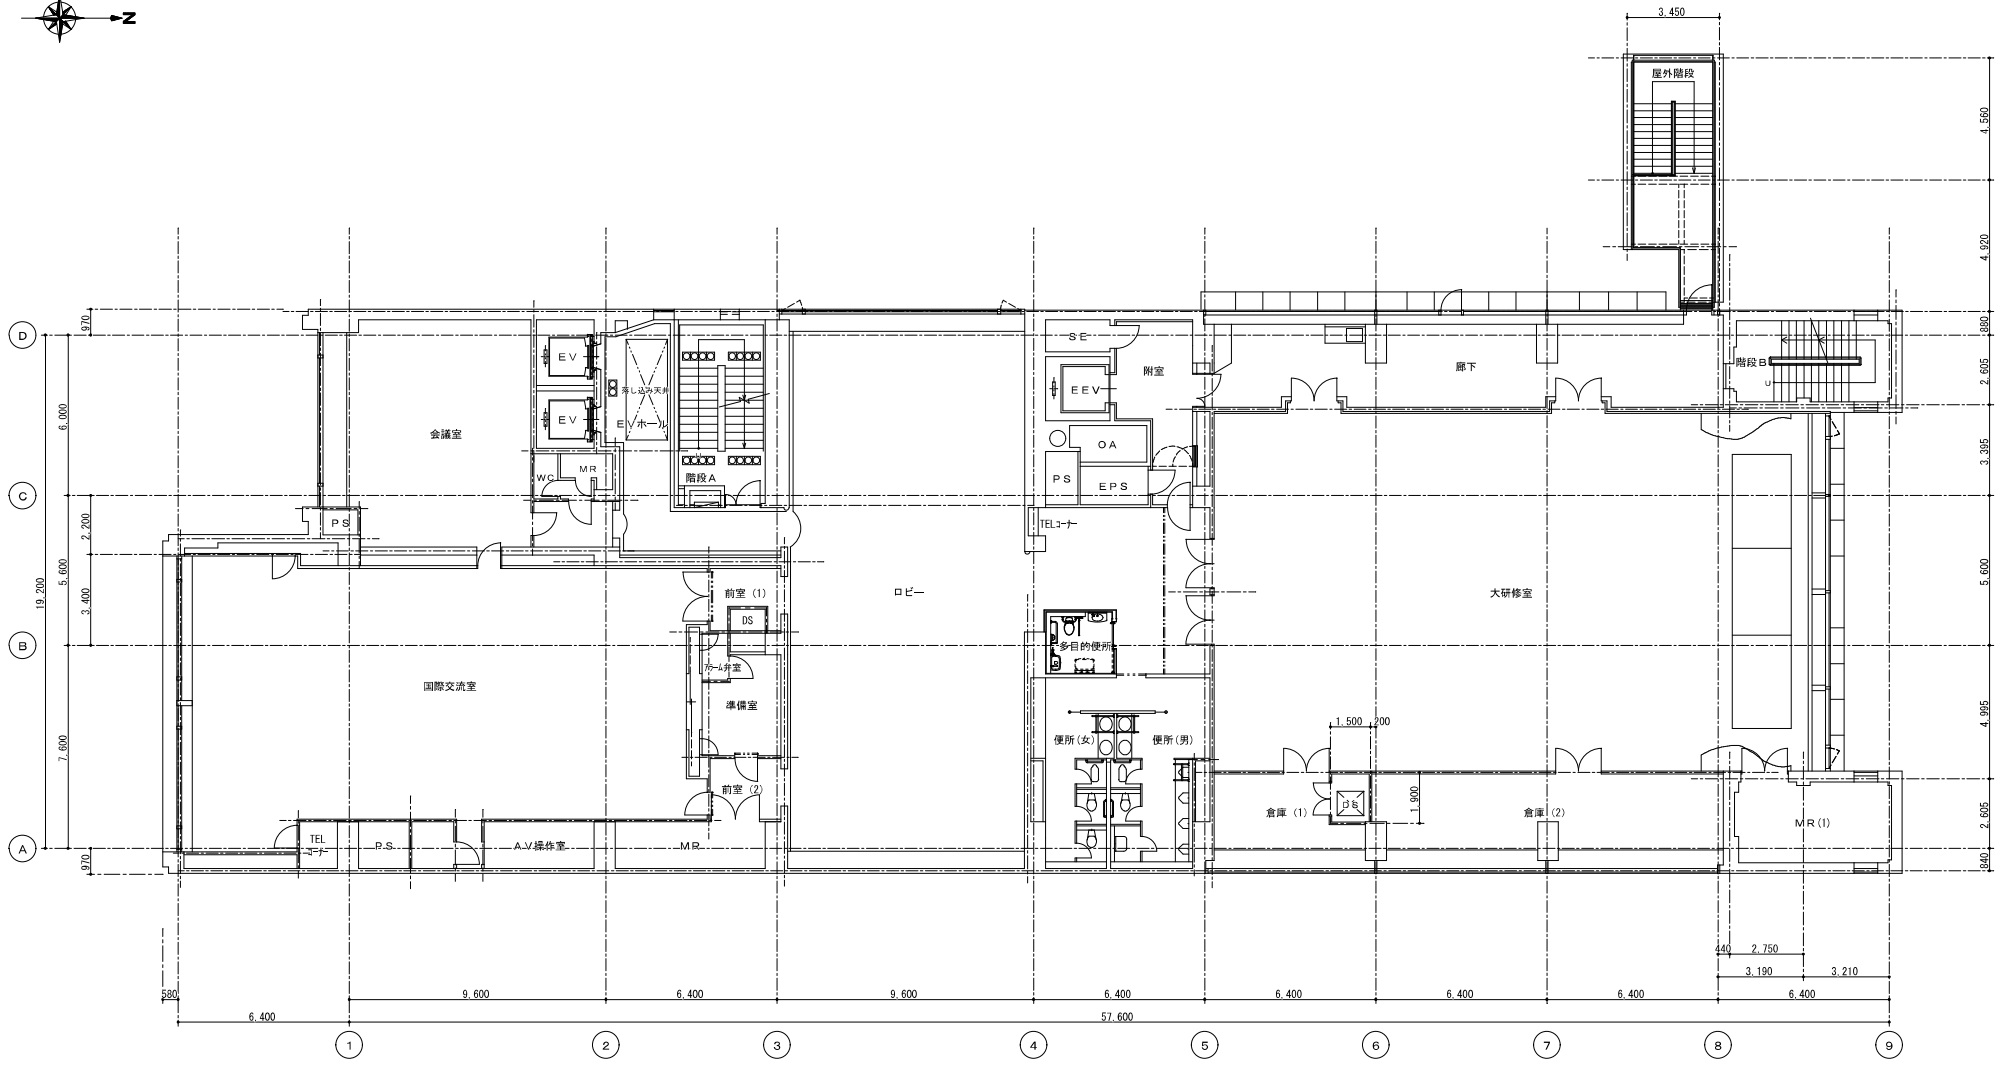

7階平面図 1/100

輝きプラザきらら			No.
7階平面図			
DATE	CHECKED BY	DRAWN BY	SCALE
			A1 1/100 A3 1/200